


ACTUAL FRONT-SIDE VIEW

SITE PLAN SCALE 1:500

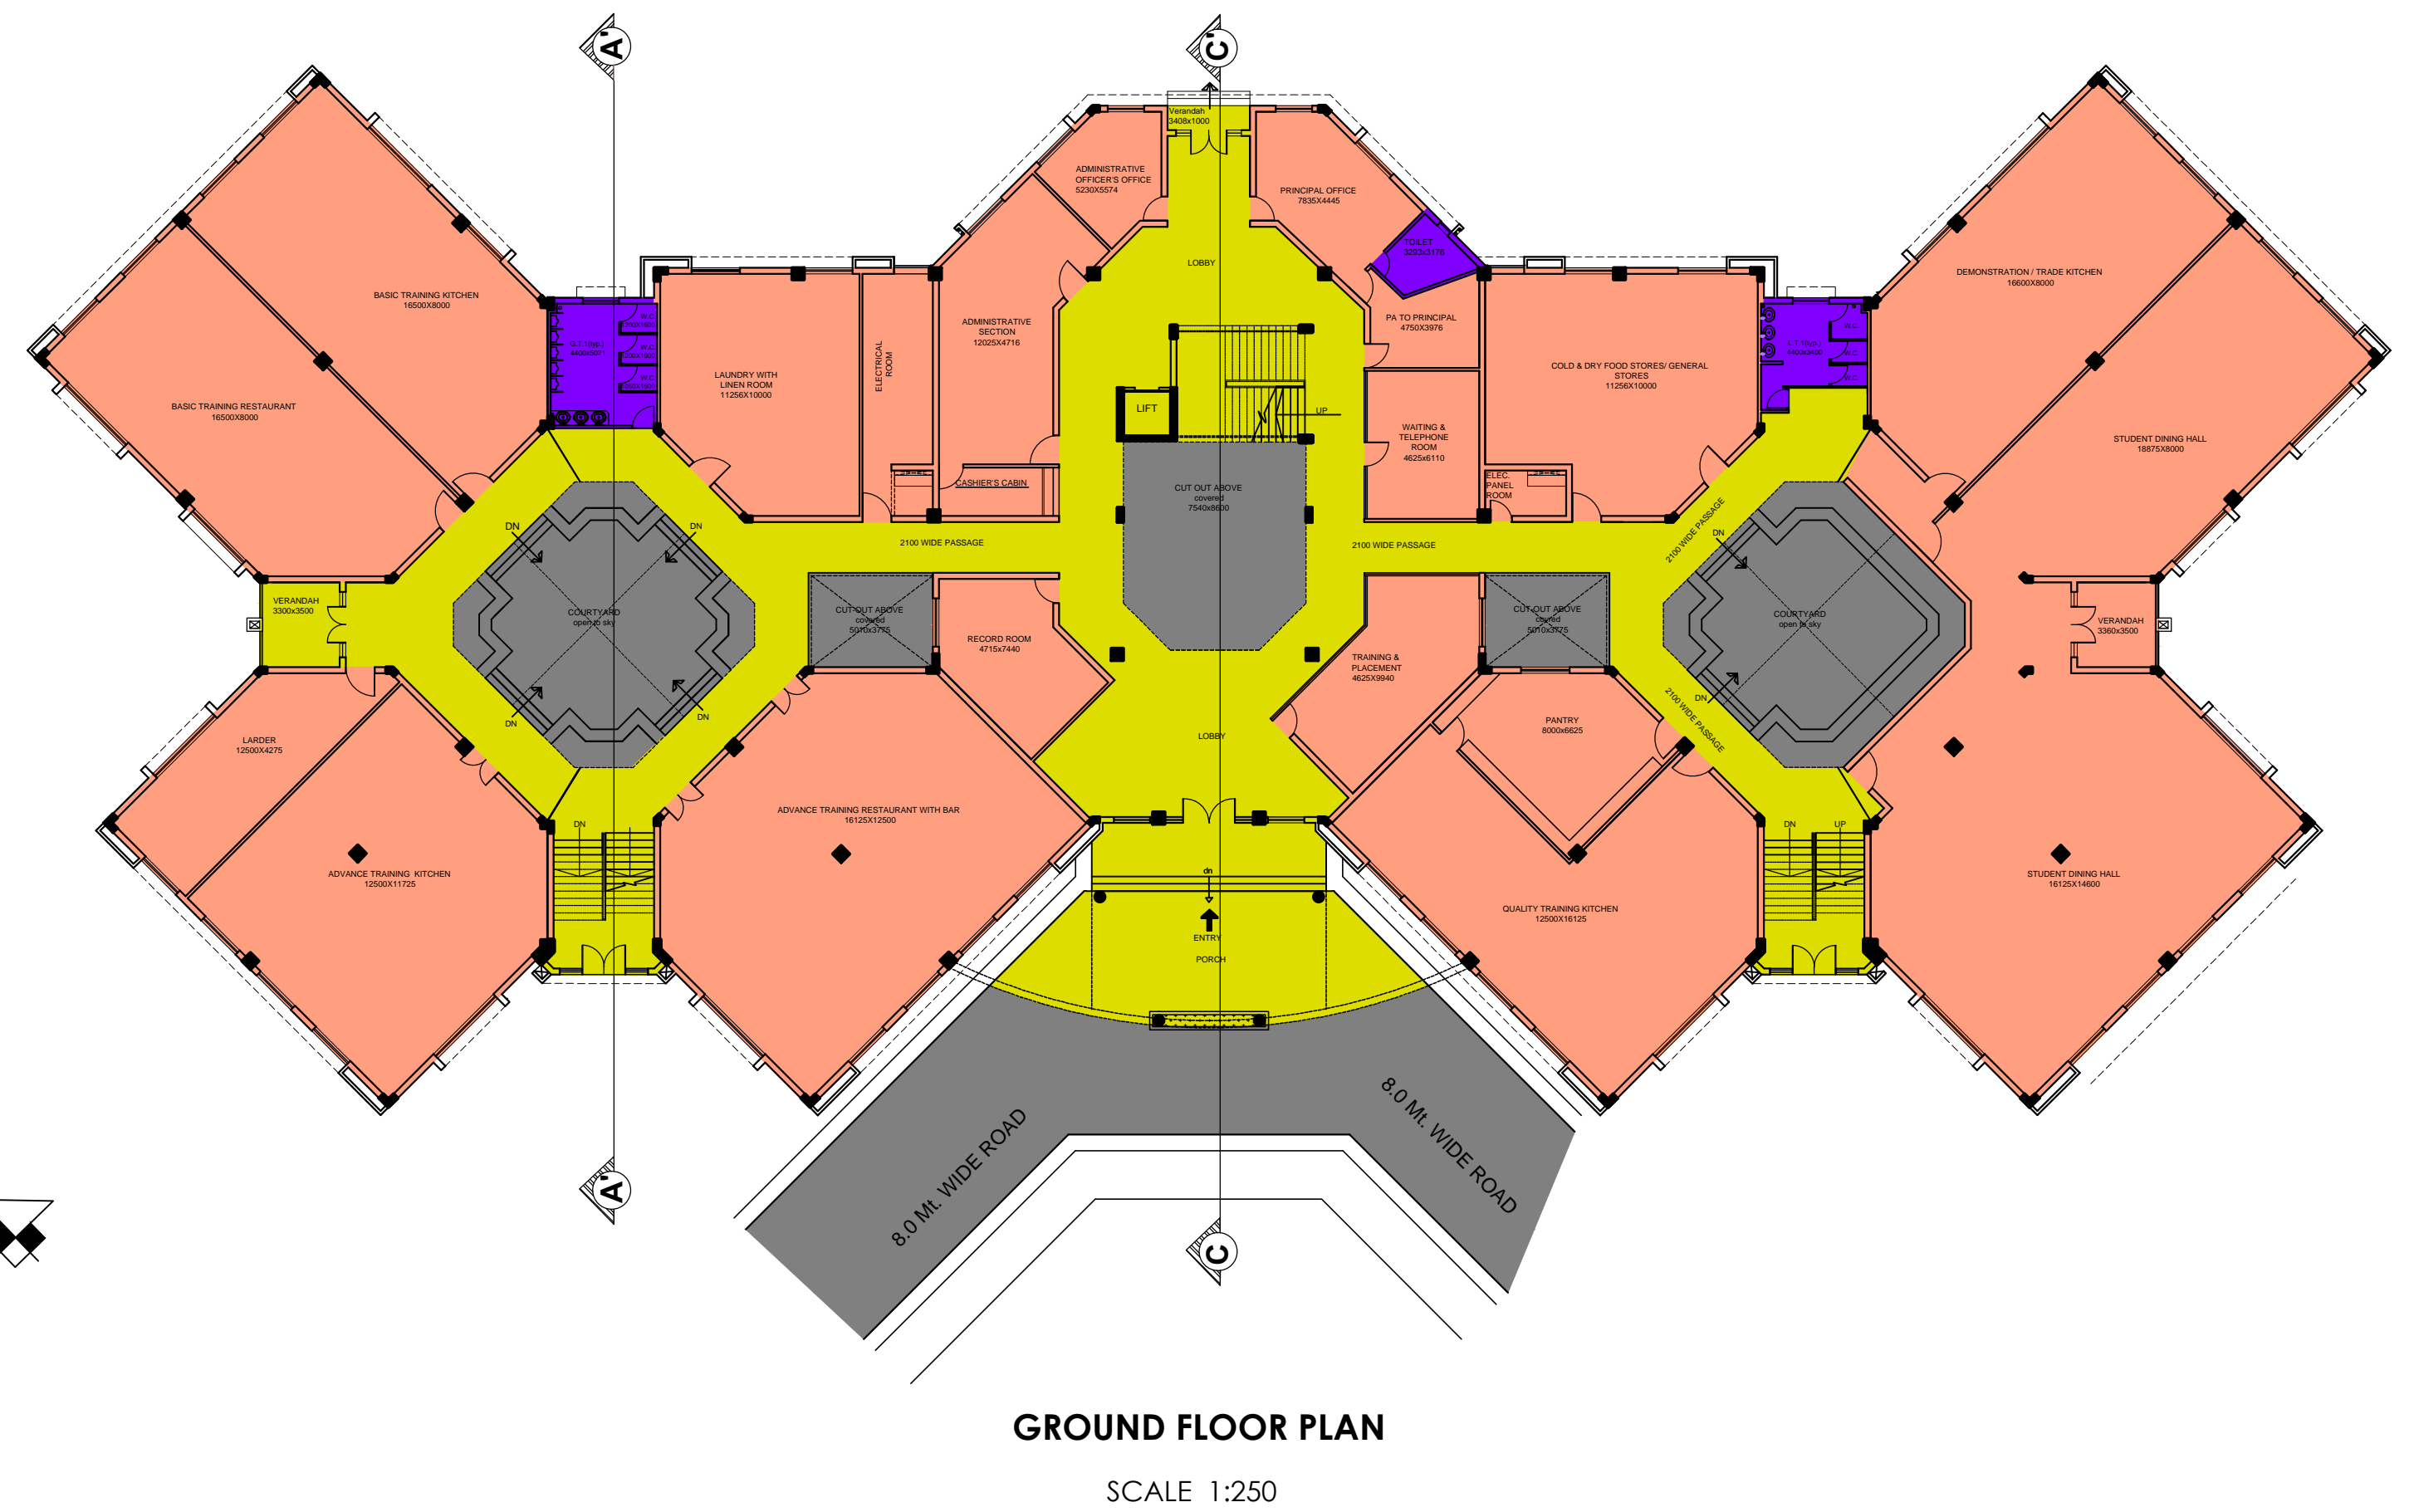

GROUND FLOOR PLAN

SCALE 1:250

VISUALIZATION



FACT FILE :

PROJECT :	STATE INSTITUTE OF HOTEL MANAGEMENT, FULIHORE, DURGAPUR
CLIENT :	ASANSOL DURGAPUR DEVELOPMENT AUTHORITY
ARCHITECT :	AR. BIPOB NANDY & AR. PAYAL NANDY (BIPOB NANDY & ASSOCIATES)
DESIGN TEAM :	ARCHITA, TAMALICA, & BISWAJIT
STRUCTURAL ENGINEER :	ER. BIBAK BIKASH MALLICK
TOTAL BUILT UP AREA :	10829.72 SQ.M SCHOOL BLDG - 7483.38 SQ.M BOYS HOSTEL BLDG - 1956.06 SQ.M GIRLS HOSTEL BLDG - 1390.28 SQ.M
AGENCY :	ASANSOL DURGAPUR DEVELOPMENT AUTHORITY
SITE ENGINEER :	MR.. ARESH NANDA BHATTERJEE
PROJECT COST :	19.5 CRORE (APPROX)
TENURE/YEAR OF COMPLETION :	12TH FEB/2016 (INAUGURATED BY CM ON 12TH FEB 2016)

THE DESIGN WAS DEVELOPED ON CONCEPTUAL PLAN GIVEN BY ADDA.