


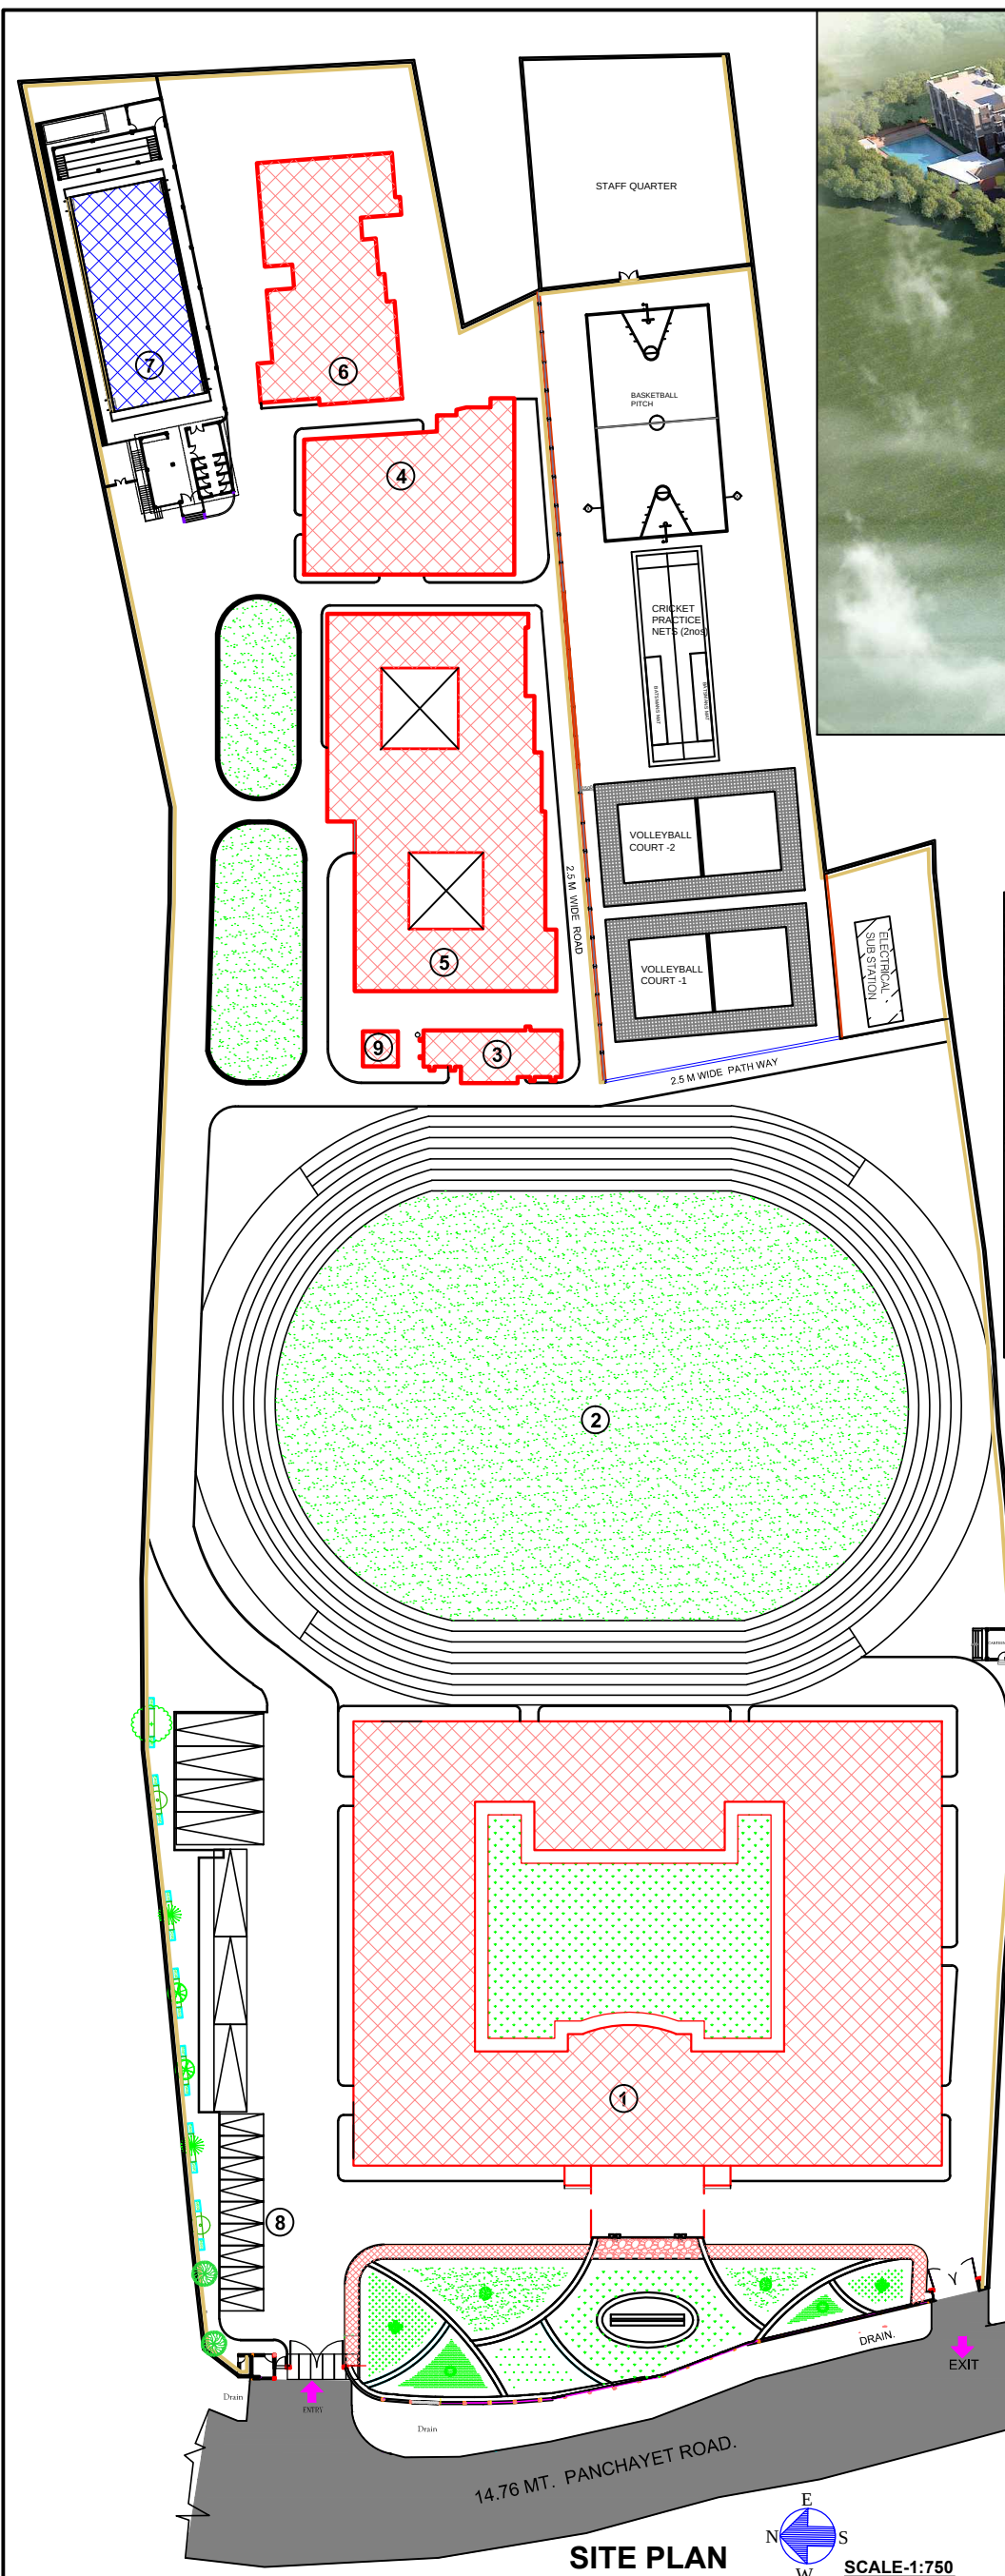

SITE PLAN
BIRD'S EYE VIEW



SCHOOL BUILDING
ARCHITECTS IMPRESSION




SCHOOL BUILDING
ACTUAL FRONT VIEW


- (1) SCHOOL BUILDING
- (2) PLAY GROUND
- (3) PRINCIPAL QUARTER
- (4) STAFF QUARTER
- (5) BOYS HOSTEL
- (6) GIRLS HOSTEL
- (7) SWIMMING POOL
- (8) PARKING
- (9) PUMP ROOM
- (10) CANTEEN

FACT FILE :


PROJECT : MODI PUBLIC SCHOOL, SILIGURI
CLIENT : NANGALIA POKARMAL EDUCATIONAL TRUST
ARCHITECTS : AR. BIPLOB NANDY & AR. PAYAL NANDY
(BIPLOB NANDY & ASSOCIATES)
DESIGN TEAM : ARCHITA, KHIROD, PUJA, DEBJIT
STRUCTURAL ENGINEER : ER. ASHIT CHAKRABORTY
TOTAL BUILT UP AREA : 128900 SQ.FT
SCHOOL BLDG - 60000 SQ.FT
BOYS HOSTEL BLDG - 35000 SQ.FT
GIRLS HOSTEL BLDG - 17000 SQ.FT
STAFF QTR - 12000 SQ.FT
PRINCIPAL QTR - 1700 SQ.FT
SWIMMING POOL - 3200 SQ.FT
CIVIL CONTRACTOR : MR. SANKAR DEV, JALPAIGURI
SITE ENGINEER : MR. NITAI CHANDRA ROY
PROJECT COST : 20 CRORE (APPROX)
TENURE/YEAR OF COMPLETION : 18 MONTHS/2014

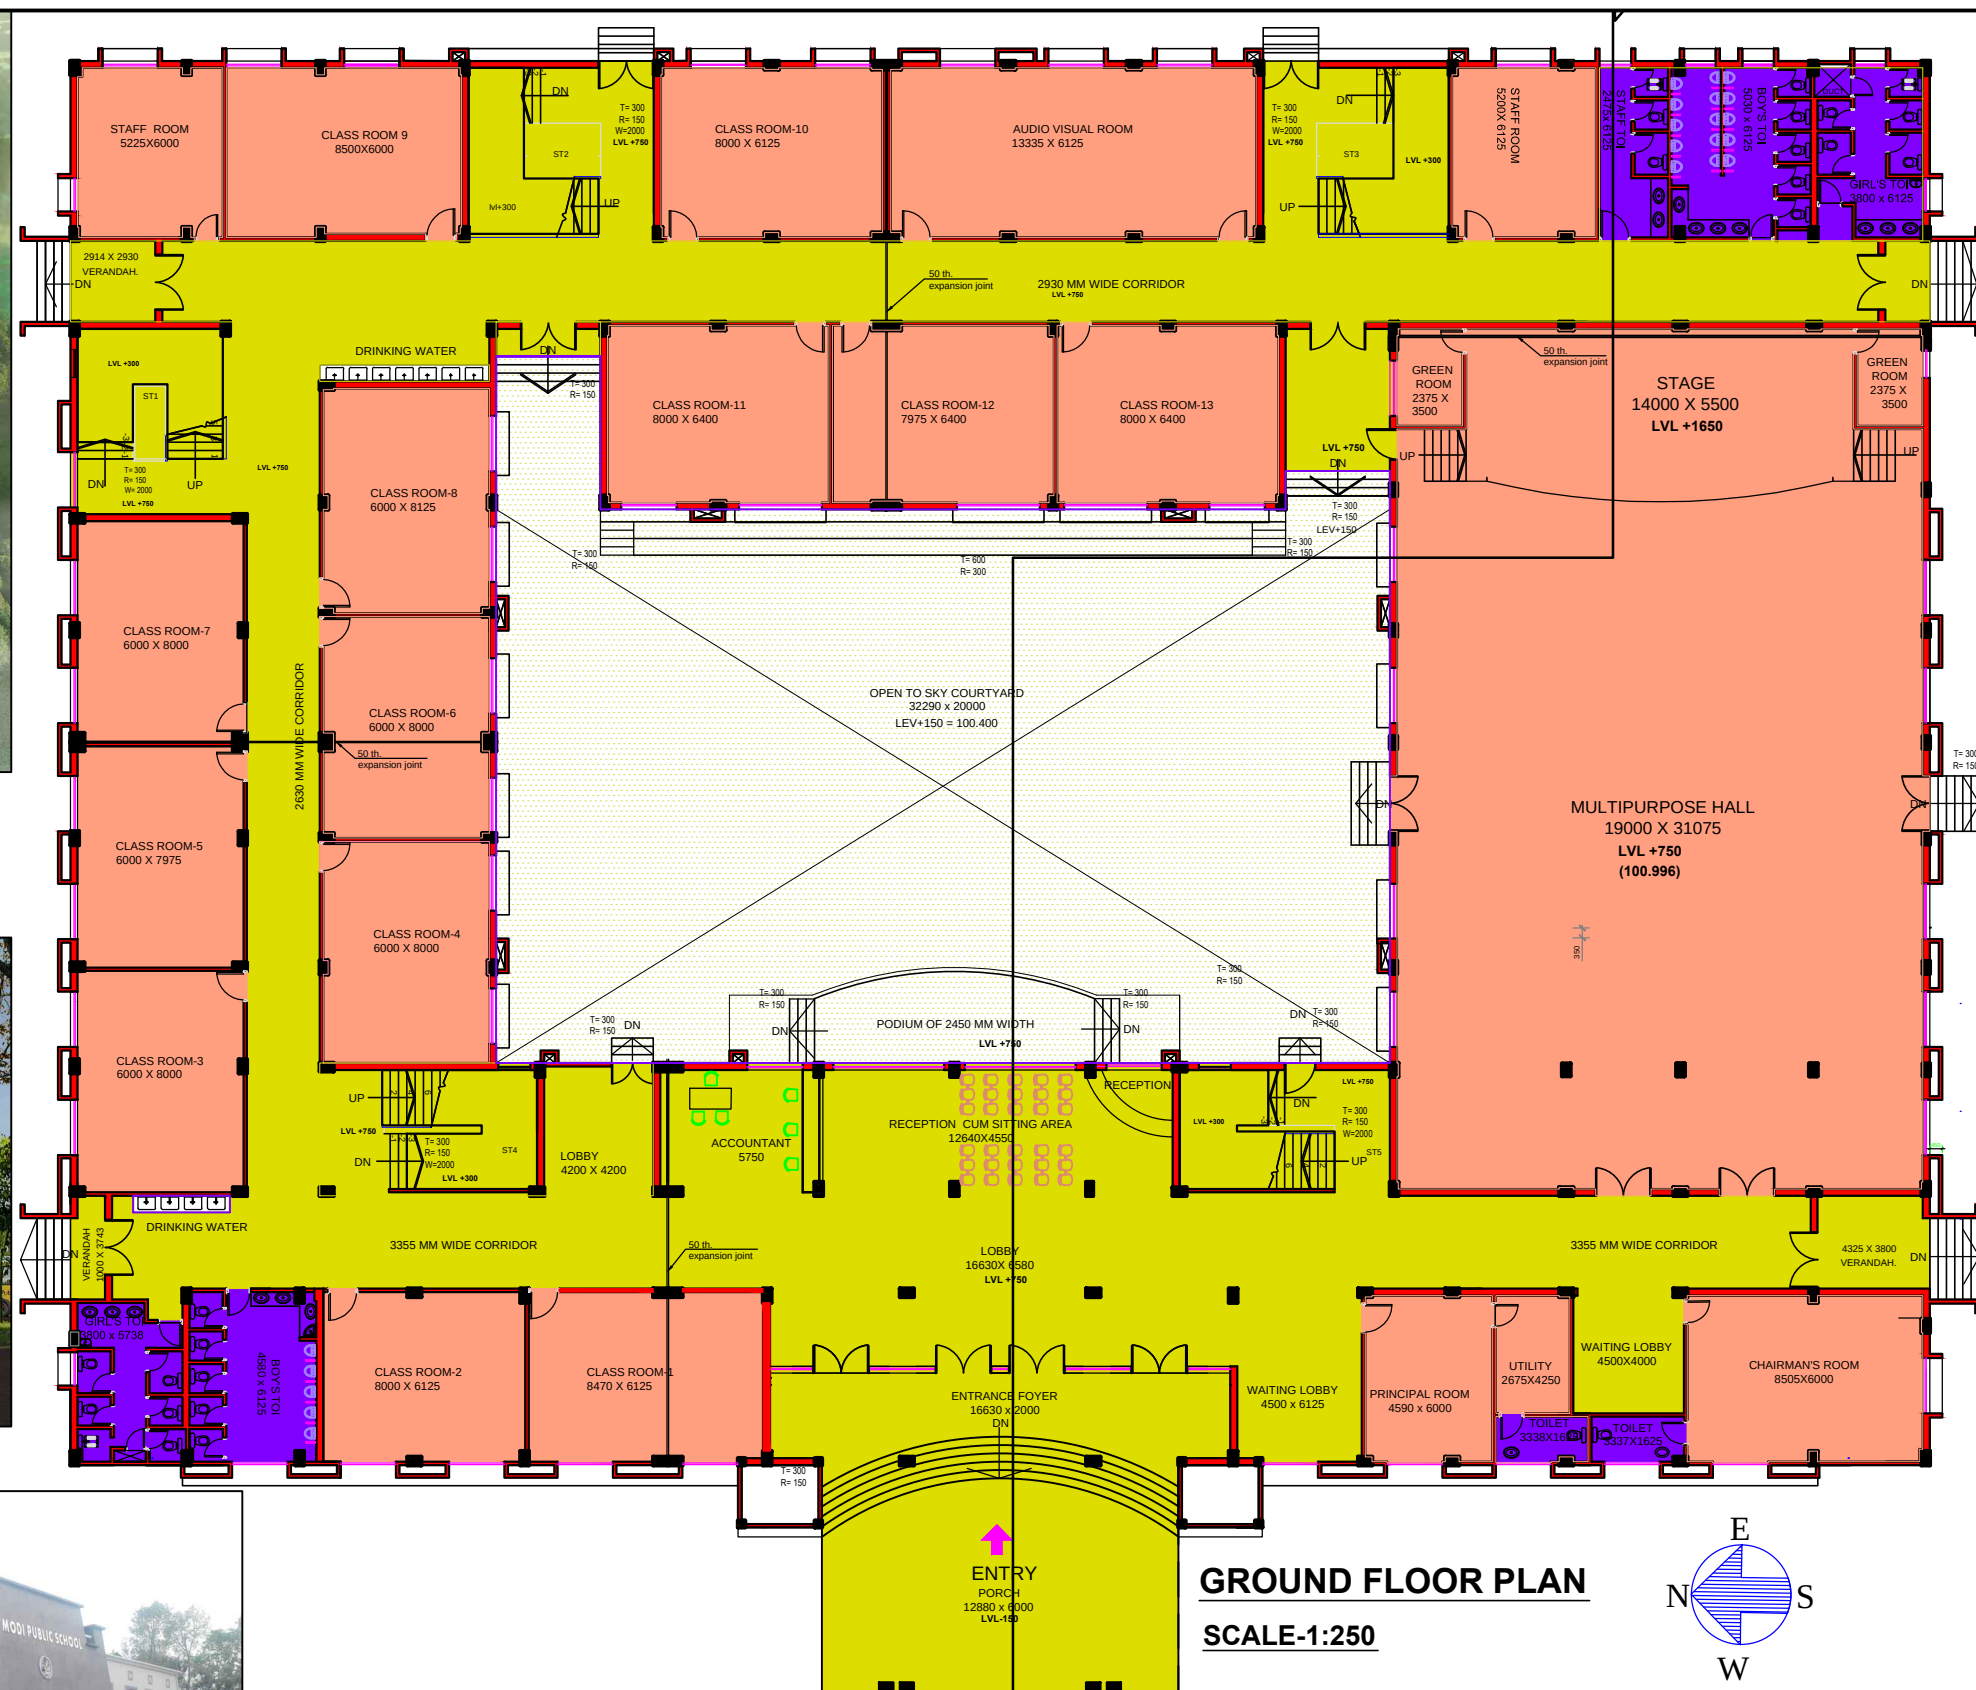

GROUND FLOOR PLAN
SCALE-1:250

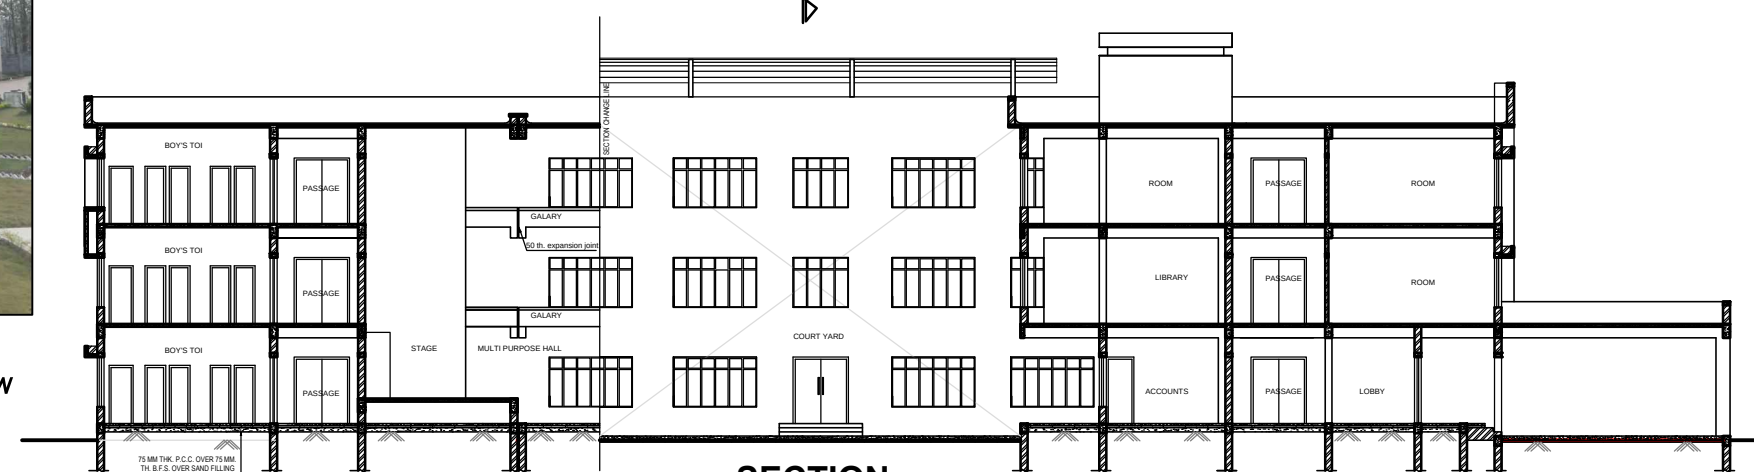

SECTION SCALE-1:250

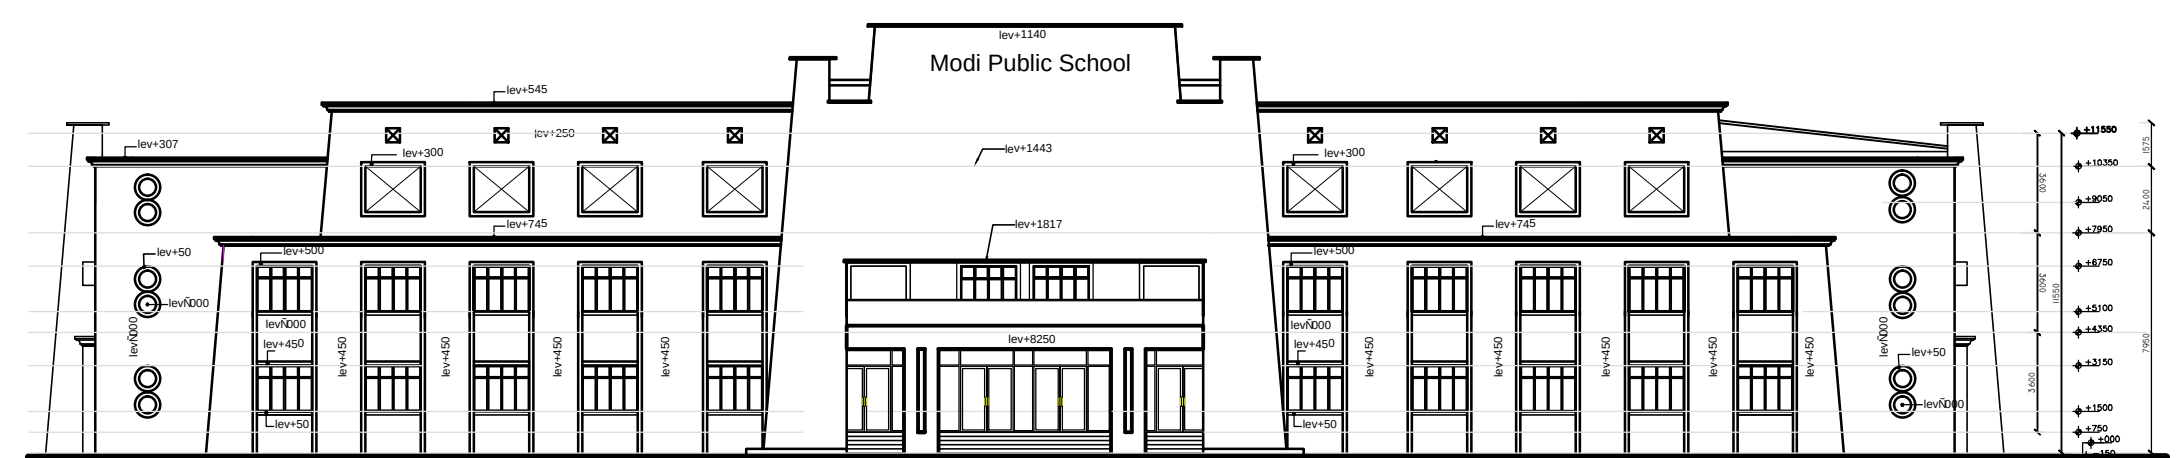

FRONT SIDE ELEVATION SCALE-1:250